

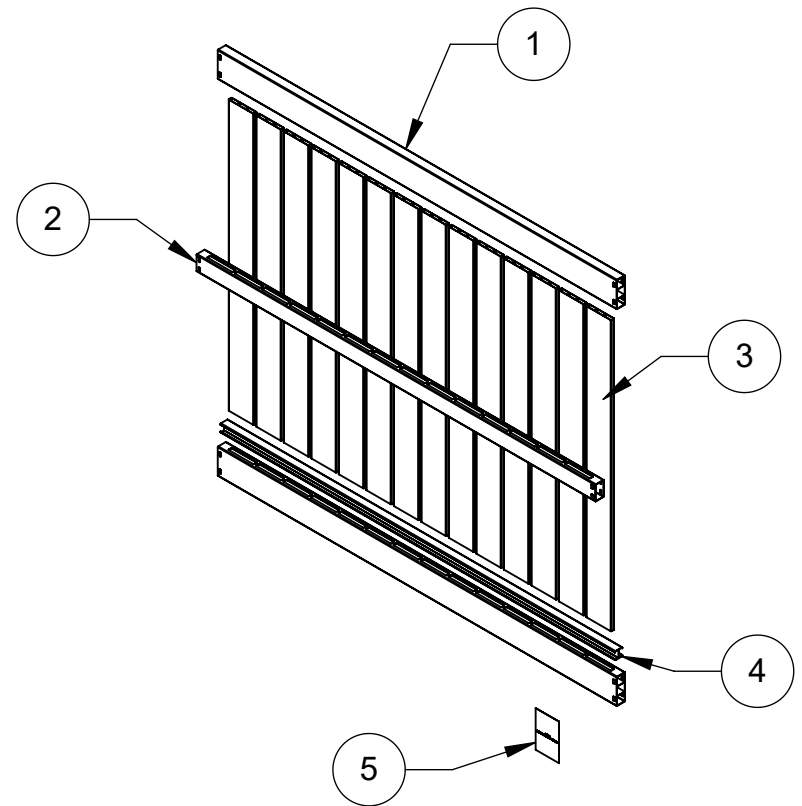
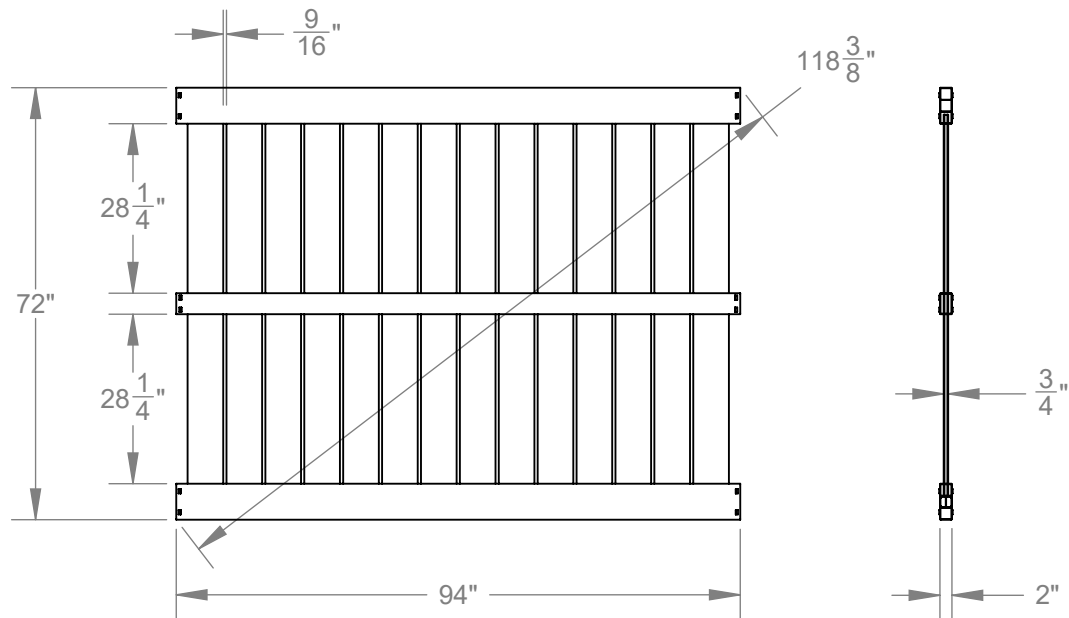


ITEM NO.	DESCRIPTION	QTY
1	2X6X94 LT SGL RTE .75X6X14 WHITE	2
2	2X3.5X94 LT DBL RTE .75X6X14 WHITE	1
3	.75X5.94X63.5 EXTR BOARD	14
4	ALUMINUM INSERT 1.77 X 1.85 X 93	1
5	GENERIC INSTR CARD VF/VG - PRO/SO 2020	1

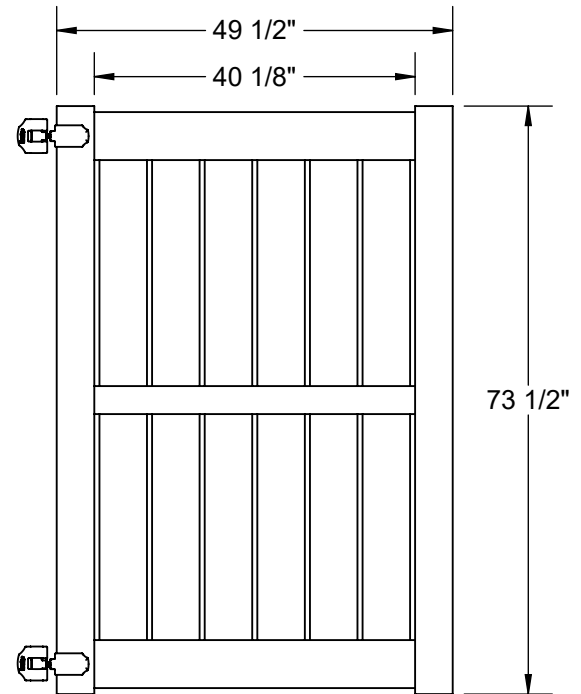


6x8 2x6 03562 SB50 VFP WH (N)

ITEM NO.	DESCRIPTION	QTY.
1	2X6X48.5 SGL RTE .75X6X6 WHITE	2
2	2X3.5X48.5 DBL RTE .75X6X6 WHITE	1
3	.75X5.94X63.5 EXTR BOARD	6
4	2.25X3.875X13.25 PRIV GATE HWBOX-WHITE	1
5	2.75X4.70X73.5 2X6X2 W/ CNT RTE W/UPI	2
6	HEAVY DUTY HINGE PAIR BLACK	1

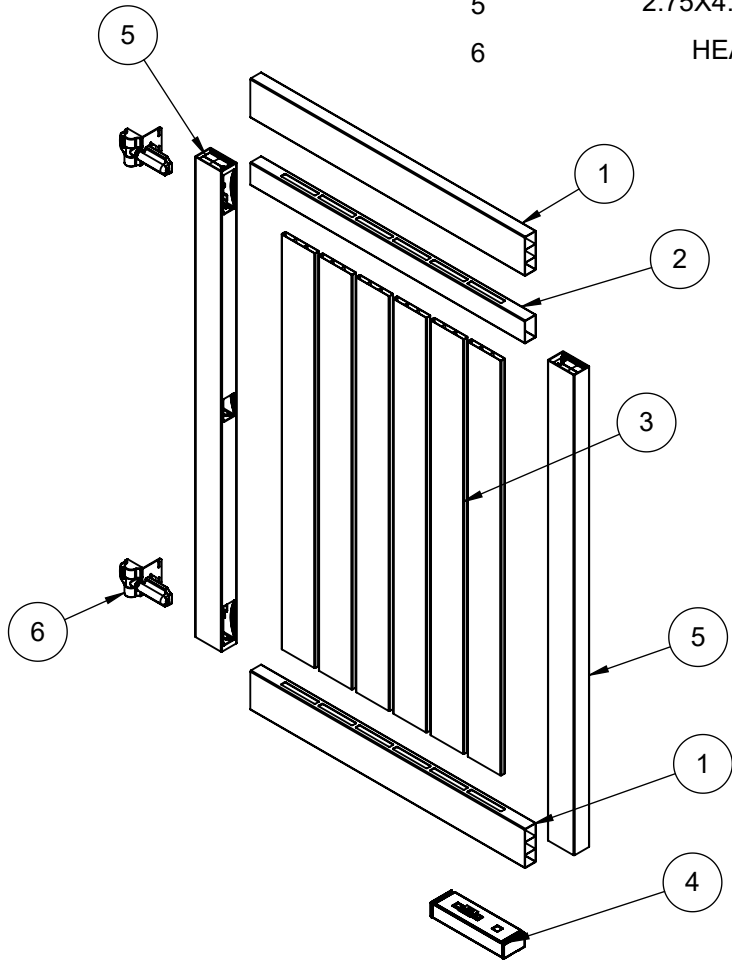

6X49.5 6" PKT SEMI PRIV URBI GATE



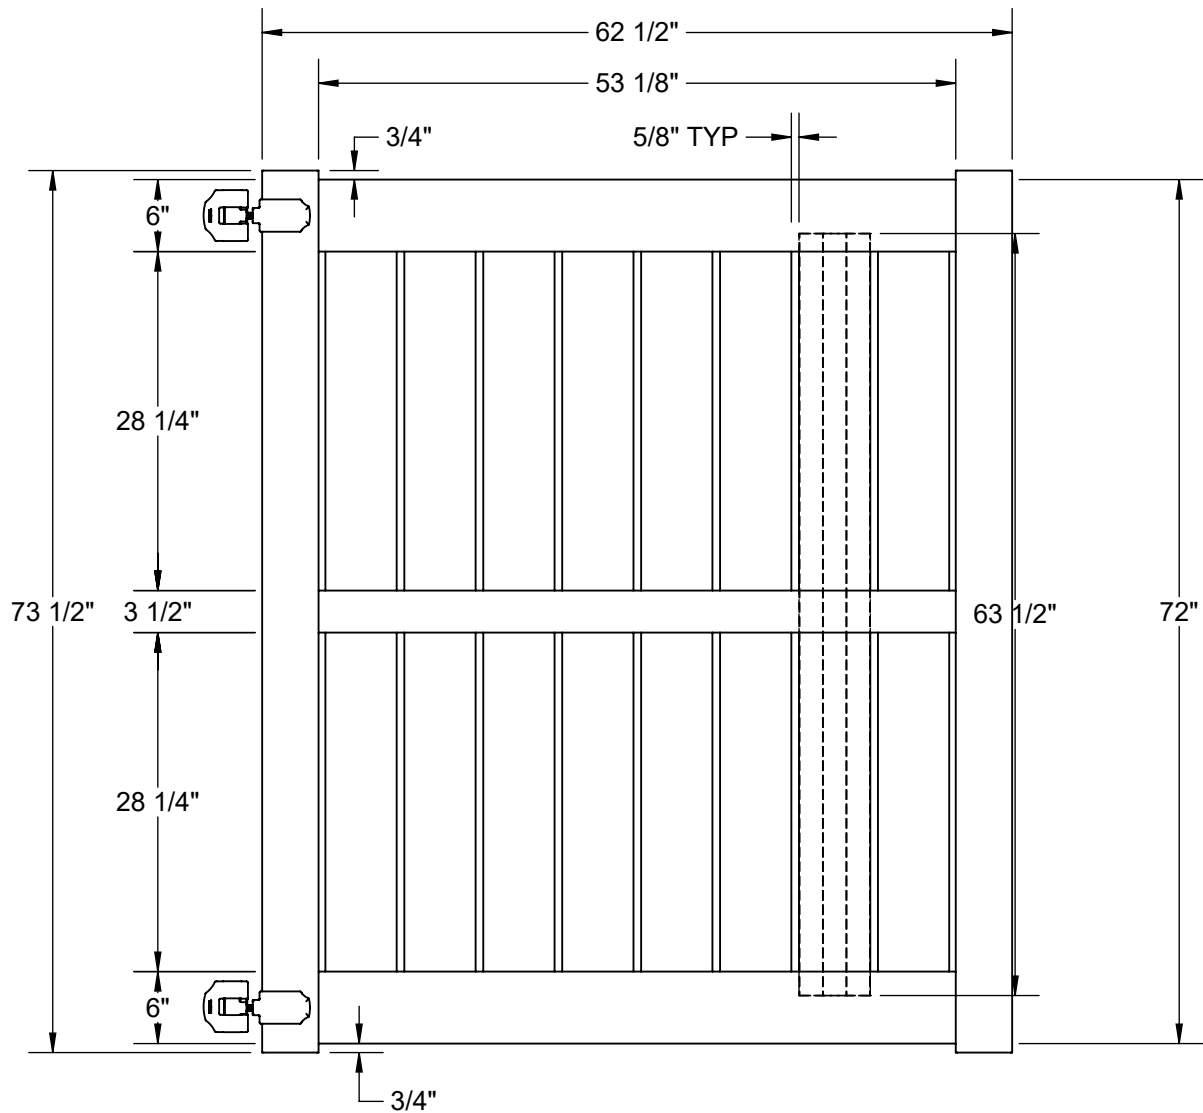

DESCRIPTION	QTY
2X6X61.75 SGL RTE .75X6X8 WHITE	2
2X3.5X61.75 DBL RTE .75X6X8 WHITE	1
.75X5.94X63.5 EXTR BOARD	8
HEAVY DUTY HINGE PAIR BLACK	1
2.25X3.875X13.25 PRIV GATE HWBOX-WHITE	1
2.75X4.70X73.5 2X6X2 W/ CNT RTE W/UIP	2
2.75X4.70X73.5 2X6X2 W/ CNT RTE	1
UIGP 2X6/3.5 (EPN-2298) - (BULK)	3

THE INFORMATION CONTAINED IN THIS DRAWING IS PROTECTED BY COPYRIGHT AND PATENT LAWS OF THE UNITED STATES AND OTHER COUNTRIES. ANY REPRODUCTION IN PART OR AS A WHOLE WITHOUT WRITTEN PERMISSION IS PROHIBITED.



REV	BY	DATE	PCR	DESCRIPTION

TOLERANCES	
FRACTION	±1/16
XX	±0.01
XXX	±0.005
ANGLE	±1.0°
FINISH	125 RMS
UNLESS OTHERWISE SPECIFIED	

		<b>BARRETTE</b> Outdoor Living	
		DRAWN: C.CLARK	DATE: 8/26/2014
DESCRIPTION: <b>5X62.50 6" PKT SEMI PRIV URBI GATE</b>			
FINISH: <b>WHITE</b>			
SHEET 2 OF 2 SCALE 1:16 WEIGHT: 54.71			<b>73024163</b>

ROUTE	TIME	VERIFY PART		HOLE LOCATION			Δ CENTERING < 0.060			VERIFY HOLE SIZE (G)
		WIDTH	HEIGHT	1ST	2ND	3RD	1ST	2ND	3RD	
1ST ROUTE 1										
2ND ROUTE 1										
1ST ROUTE 2										
2ND ROUTE 2										

5"x5"x108" Ln Post White (N)					
EXTR.	WHITE	SAND SG	WICKER SG	CYPRESS	KHAKI
PULL FROM	61103362	61107180	61107182	N/A	61113856
ROUTE #	73011418	73011424	73011430	N/A	73040463
ROUTE PATTERN = PLIN108500MR03C					

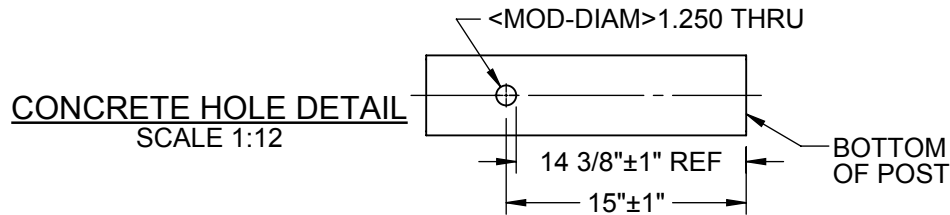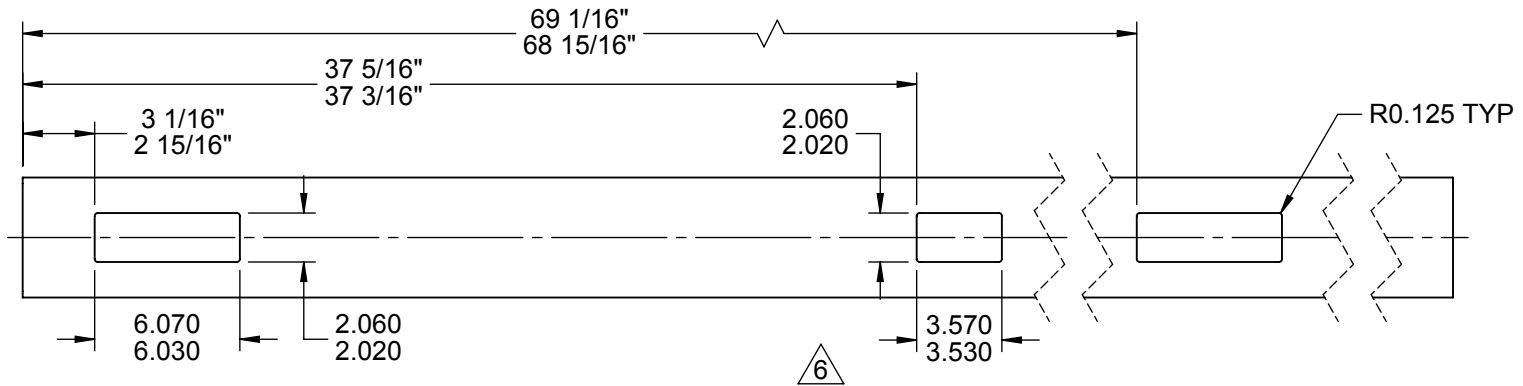

- Notes:**
1. Wrap Post loosely in plastic bag.

REV	BY	DATE	PCR	DESCRIPTION
6	DGW	6/25/2018	180625CRC-A	CHANGE CC HOLE DIAM TO 1.25
5	CRC	11/9/2017	N/A	ADDED KHAKI; UPDATED CONCRETE HOLE
4	CRC	4/19/2016	N/A	ADDED PULL FROM TABLE
3	HMS	2/13/2013	130122LEC-A	ADDED NOTE 1

		<b>BARRETTE</b> Outdoor Living 740 N. Main St., Bulls Gap, TN 37711	
DRAWN: R. DAVIS	DATE: 9/24/2009	APPROVED:	
DESCRIPTION: <b>5"x5"x108" Ln Post White (N)</b>			
SHEET 1 OF 1		REVISION	PART NUMBER
SCALE 1:8		6	<b>73011418</b>
WEIGHT: 12.249			

THE INFORMATION CONTAINED IN THIS DRAWING IS PROTECTED BY COPYRIGHT AND PATENT LAWS OF THE UNITED STATES AND OTHER COUNTRIES. ANY REPRODUCTION IN PART OR AS A WHOLE WITHOUT WRITTEN PERMISSION IS PROHIBITED.